



1 层平面图

S 1/100

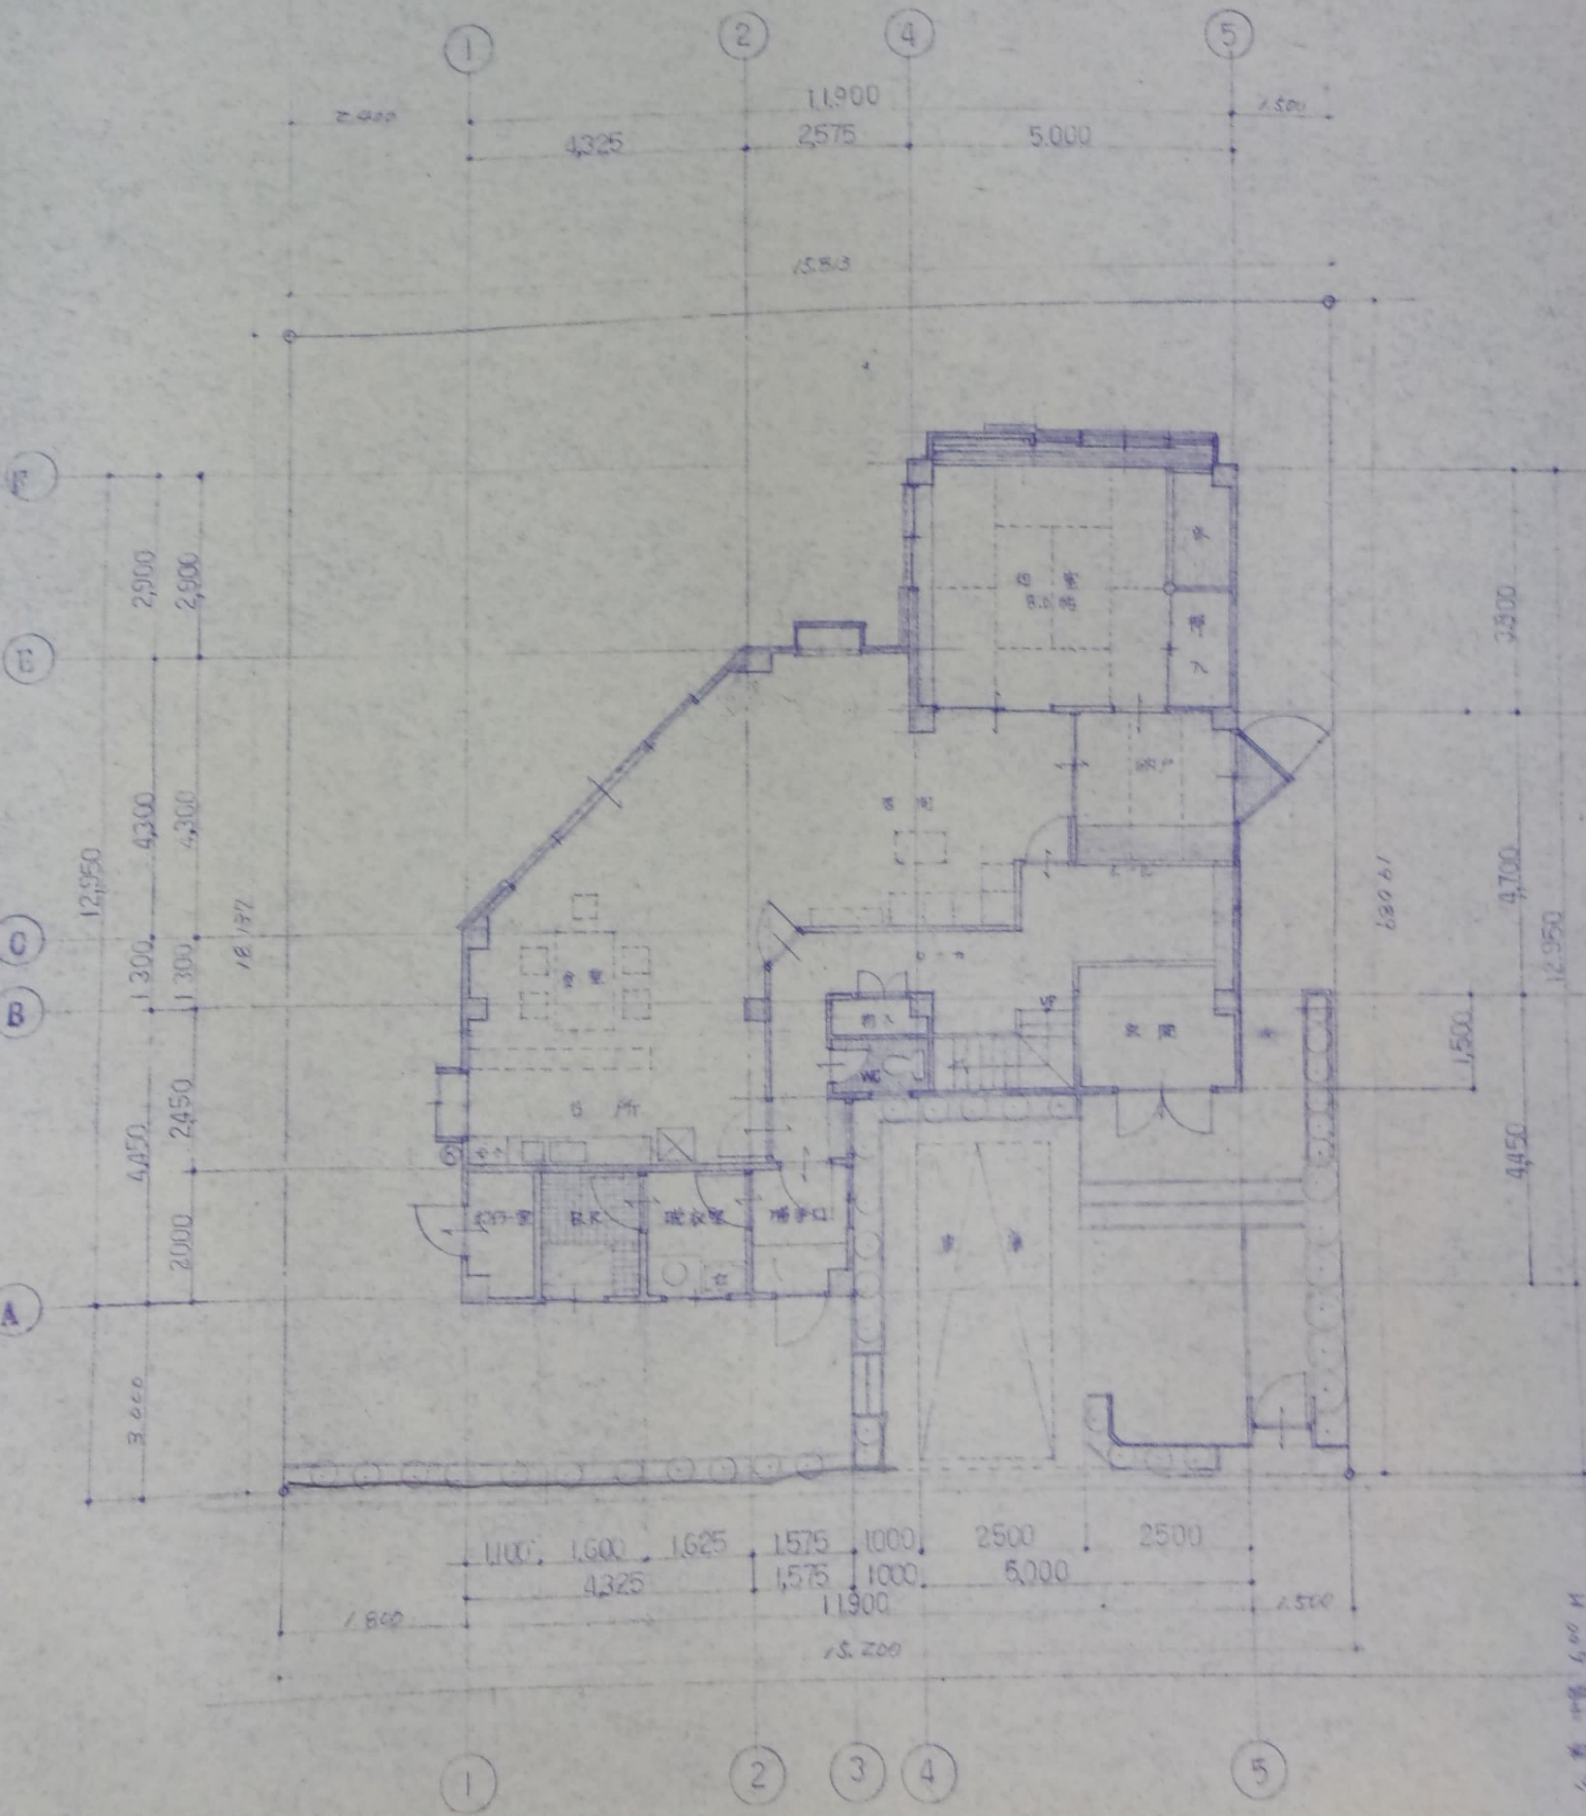

2 階 平 面 図 S 1/100

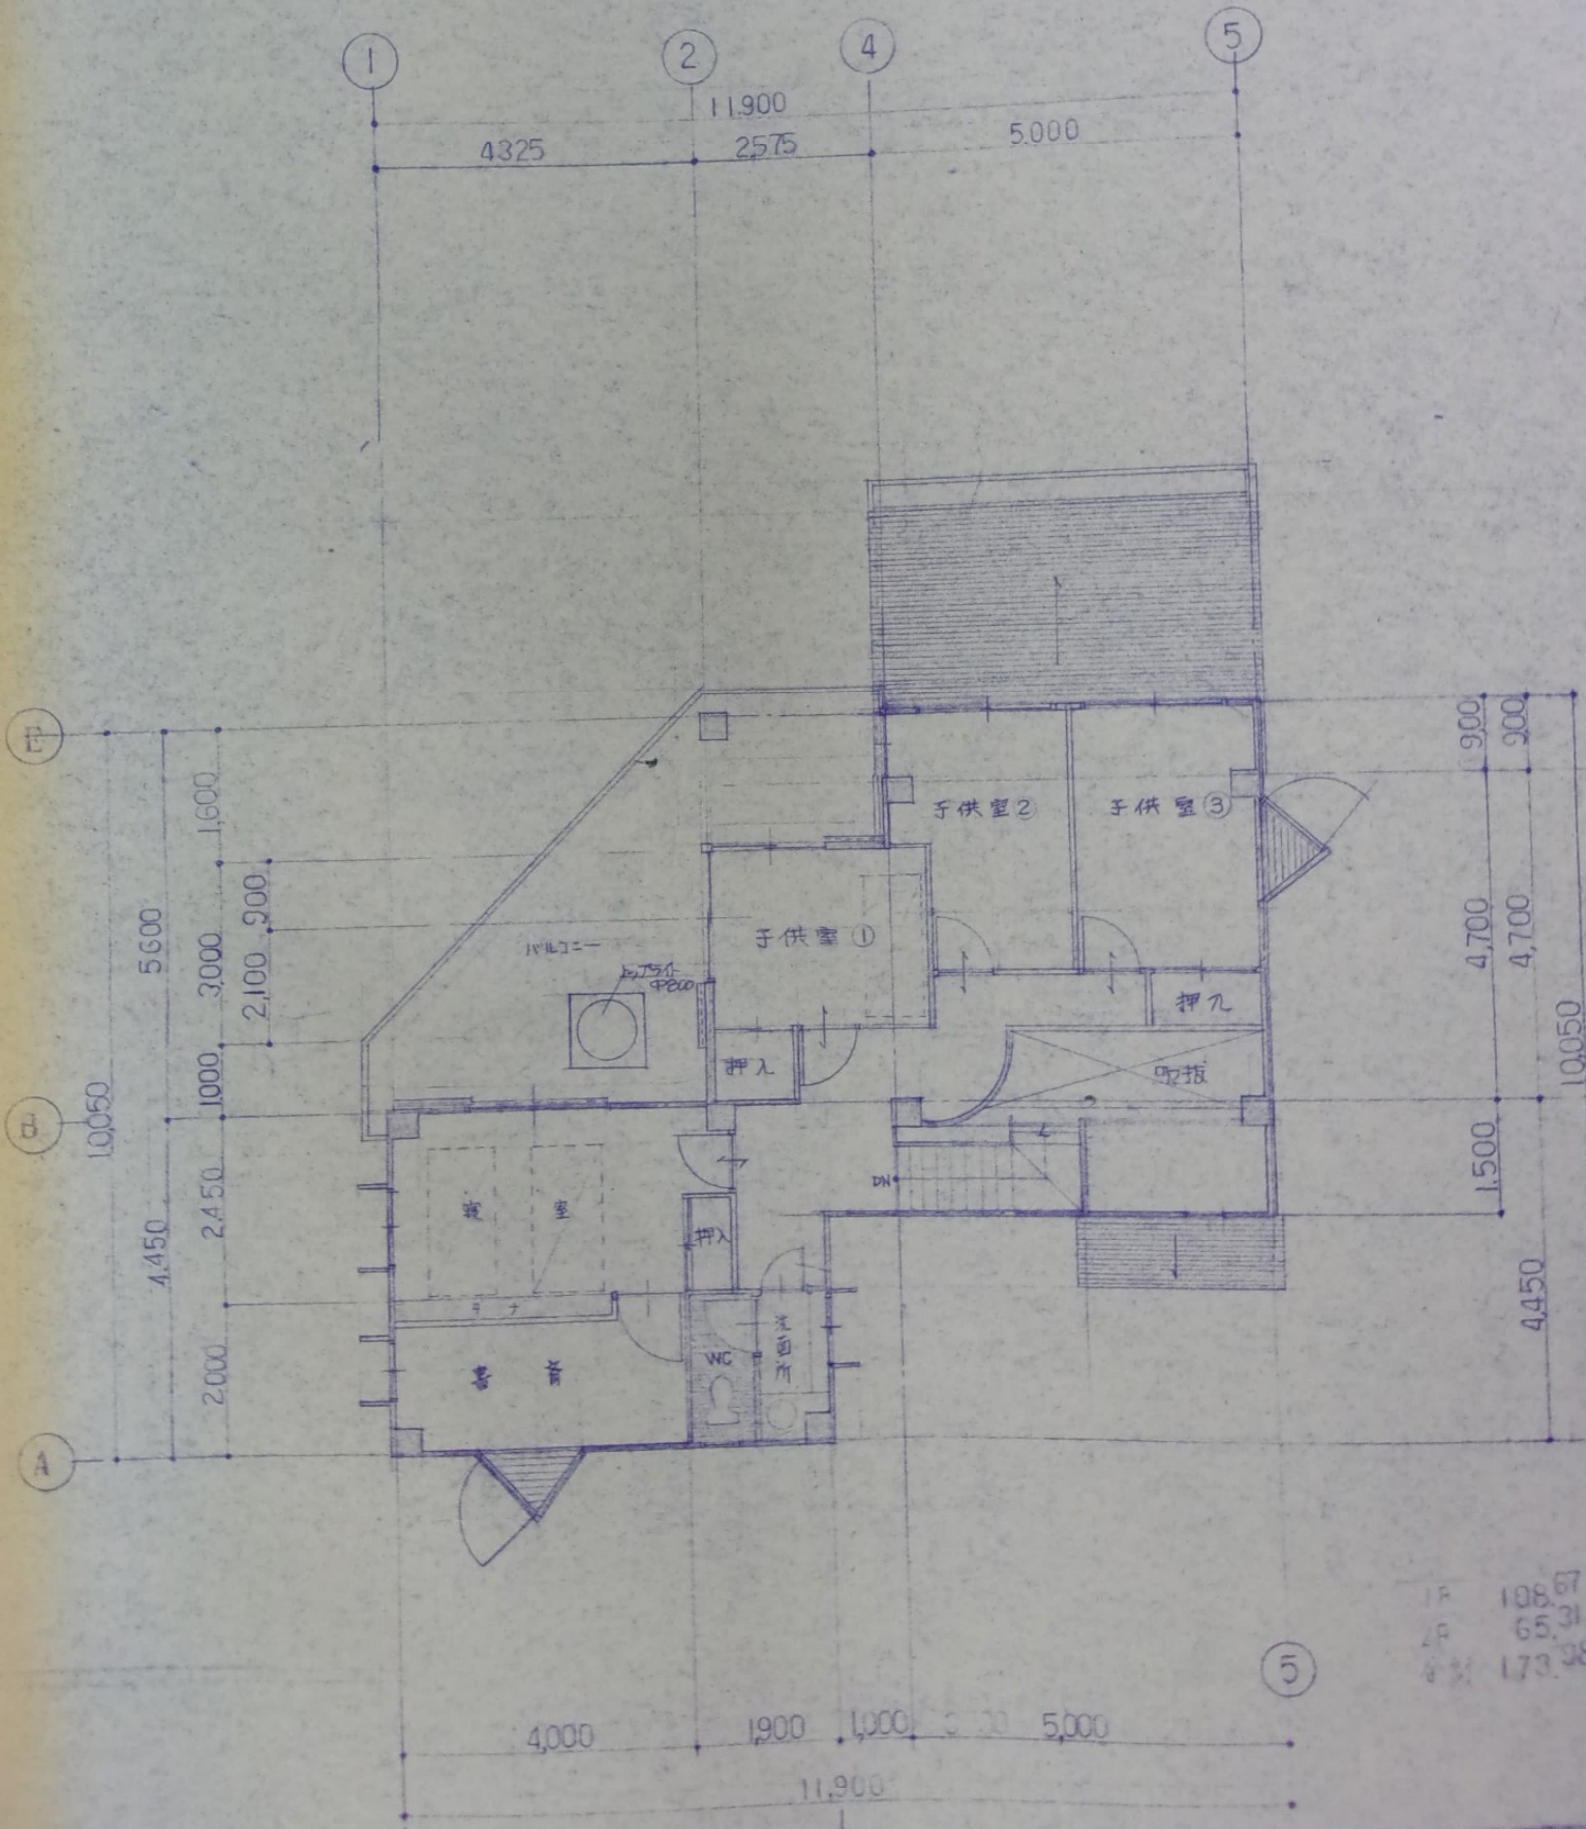

1F 108.67
2F 65.31
合計 173.98

⑤