





地下1階

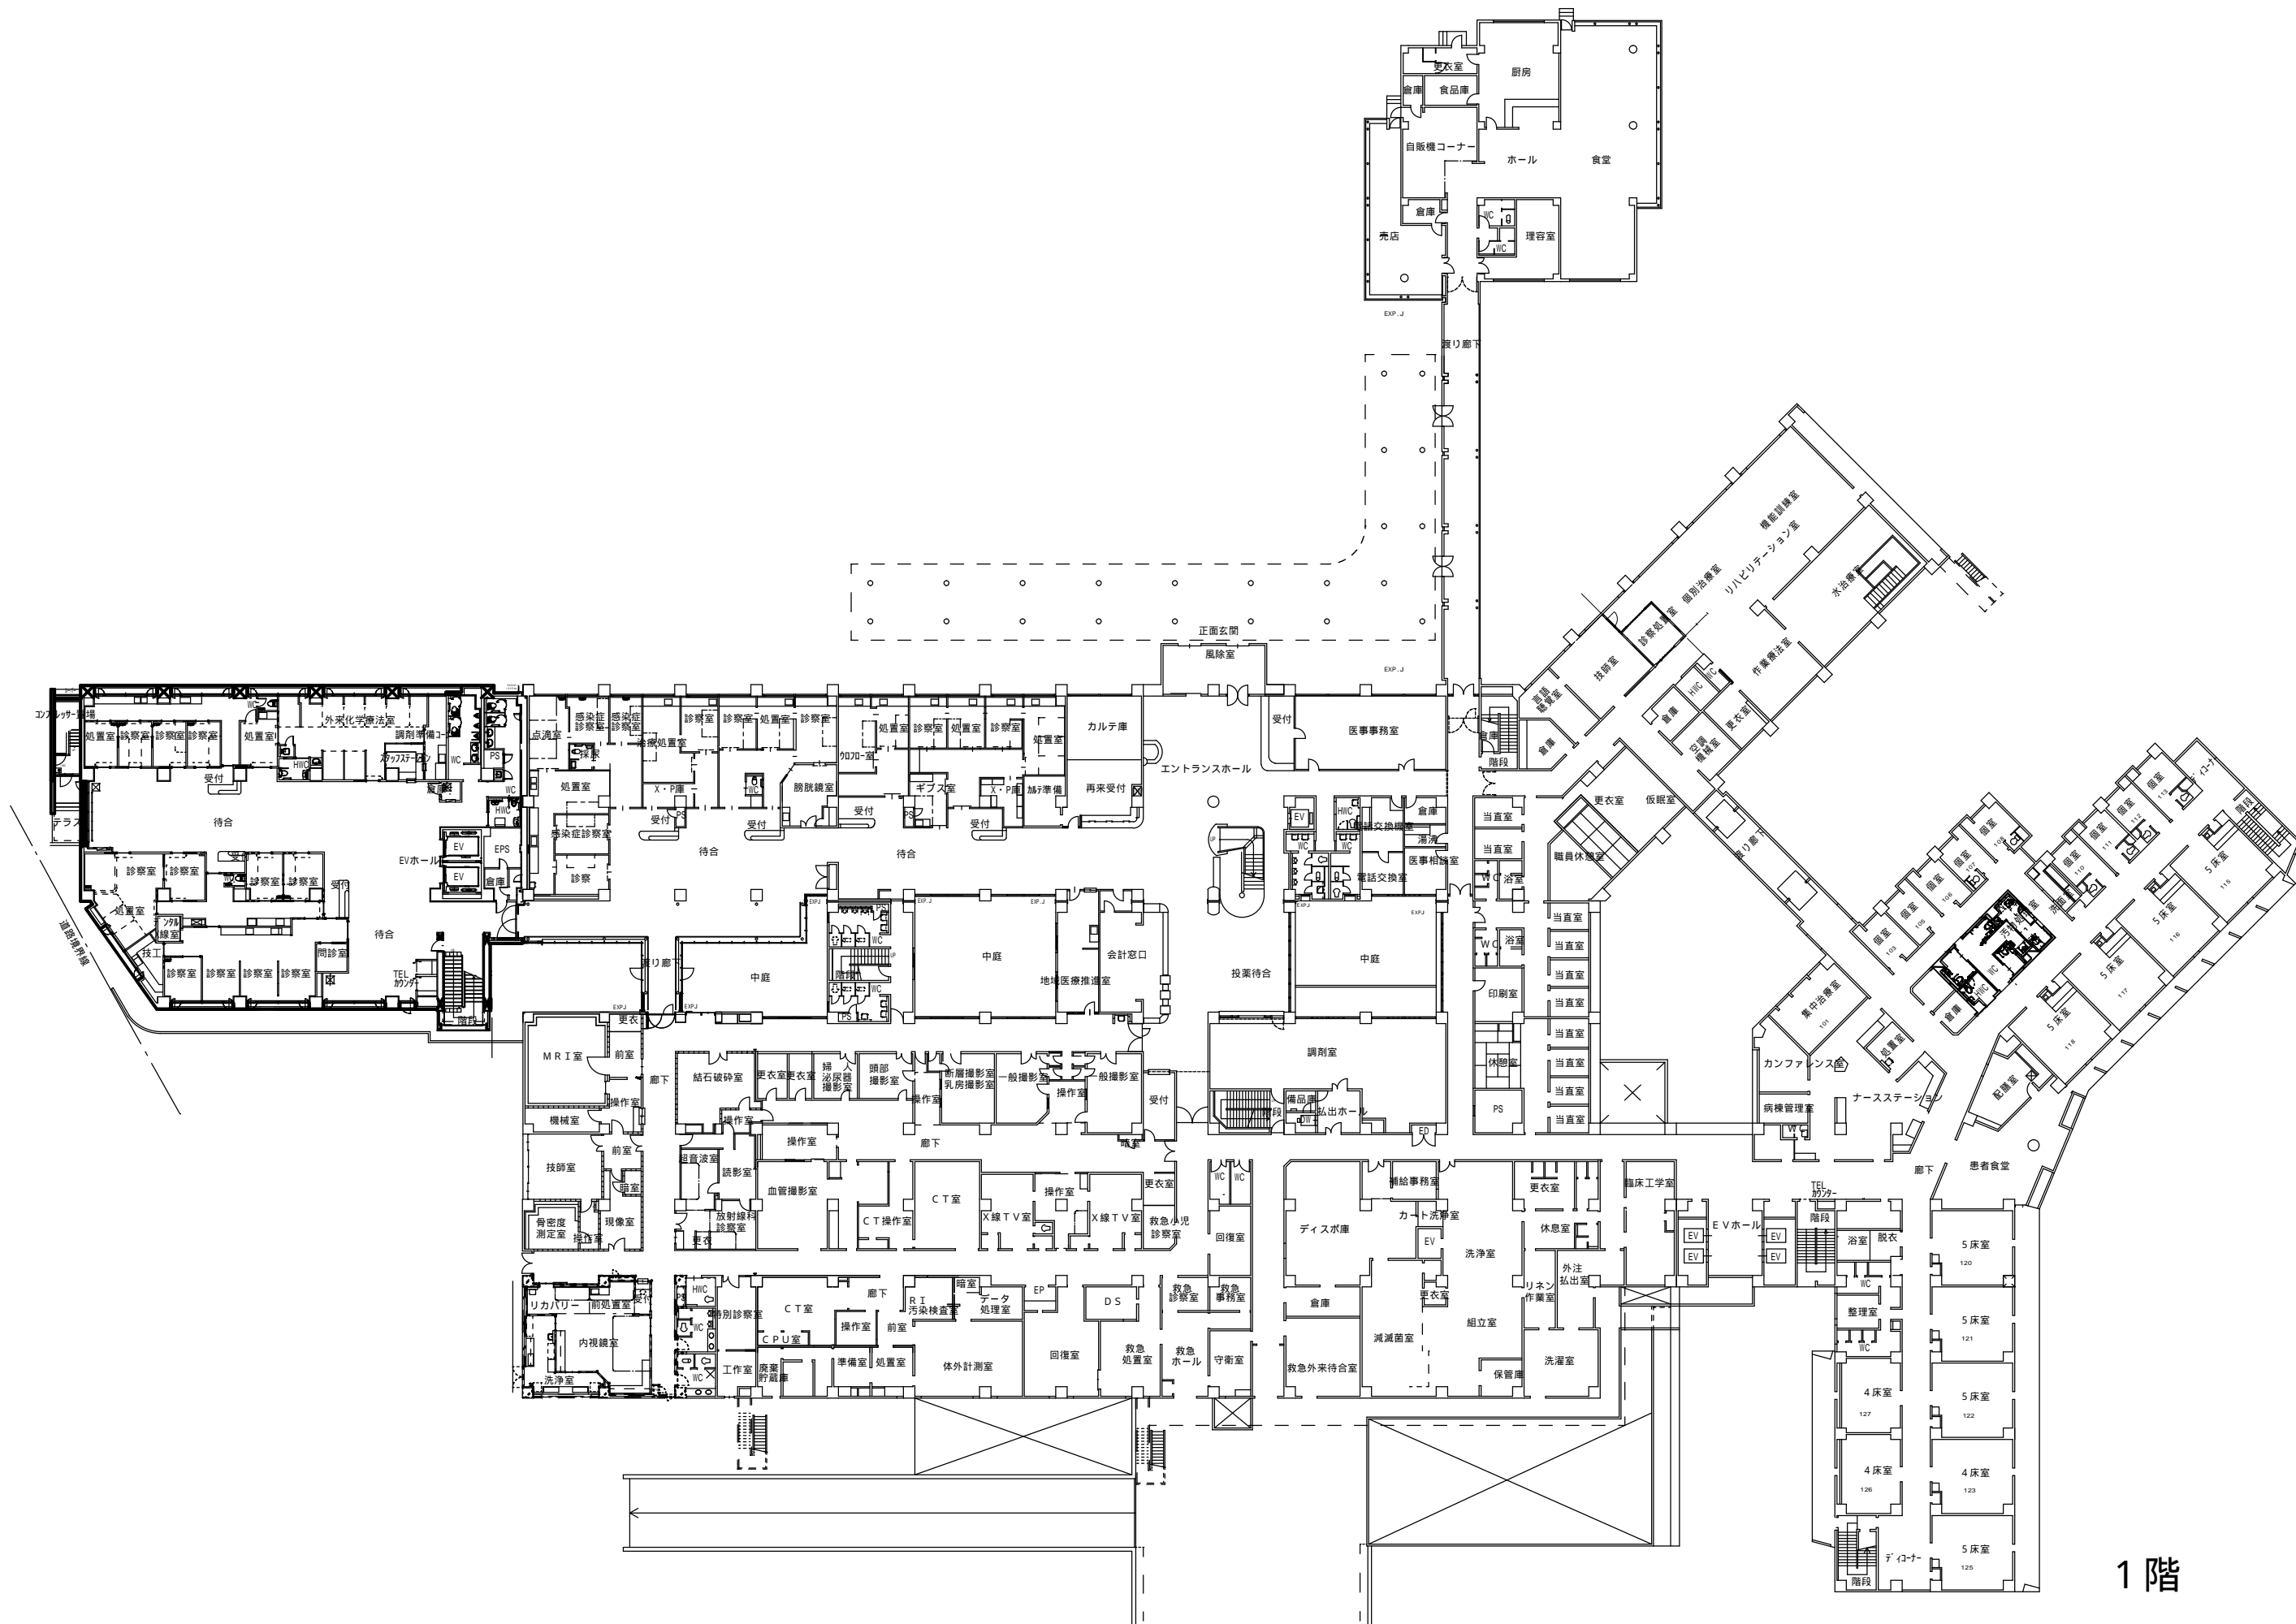

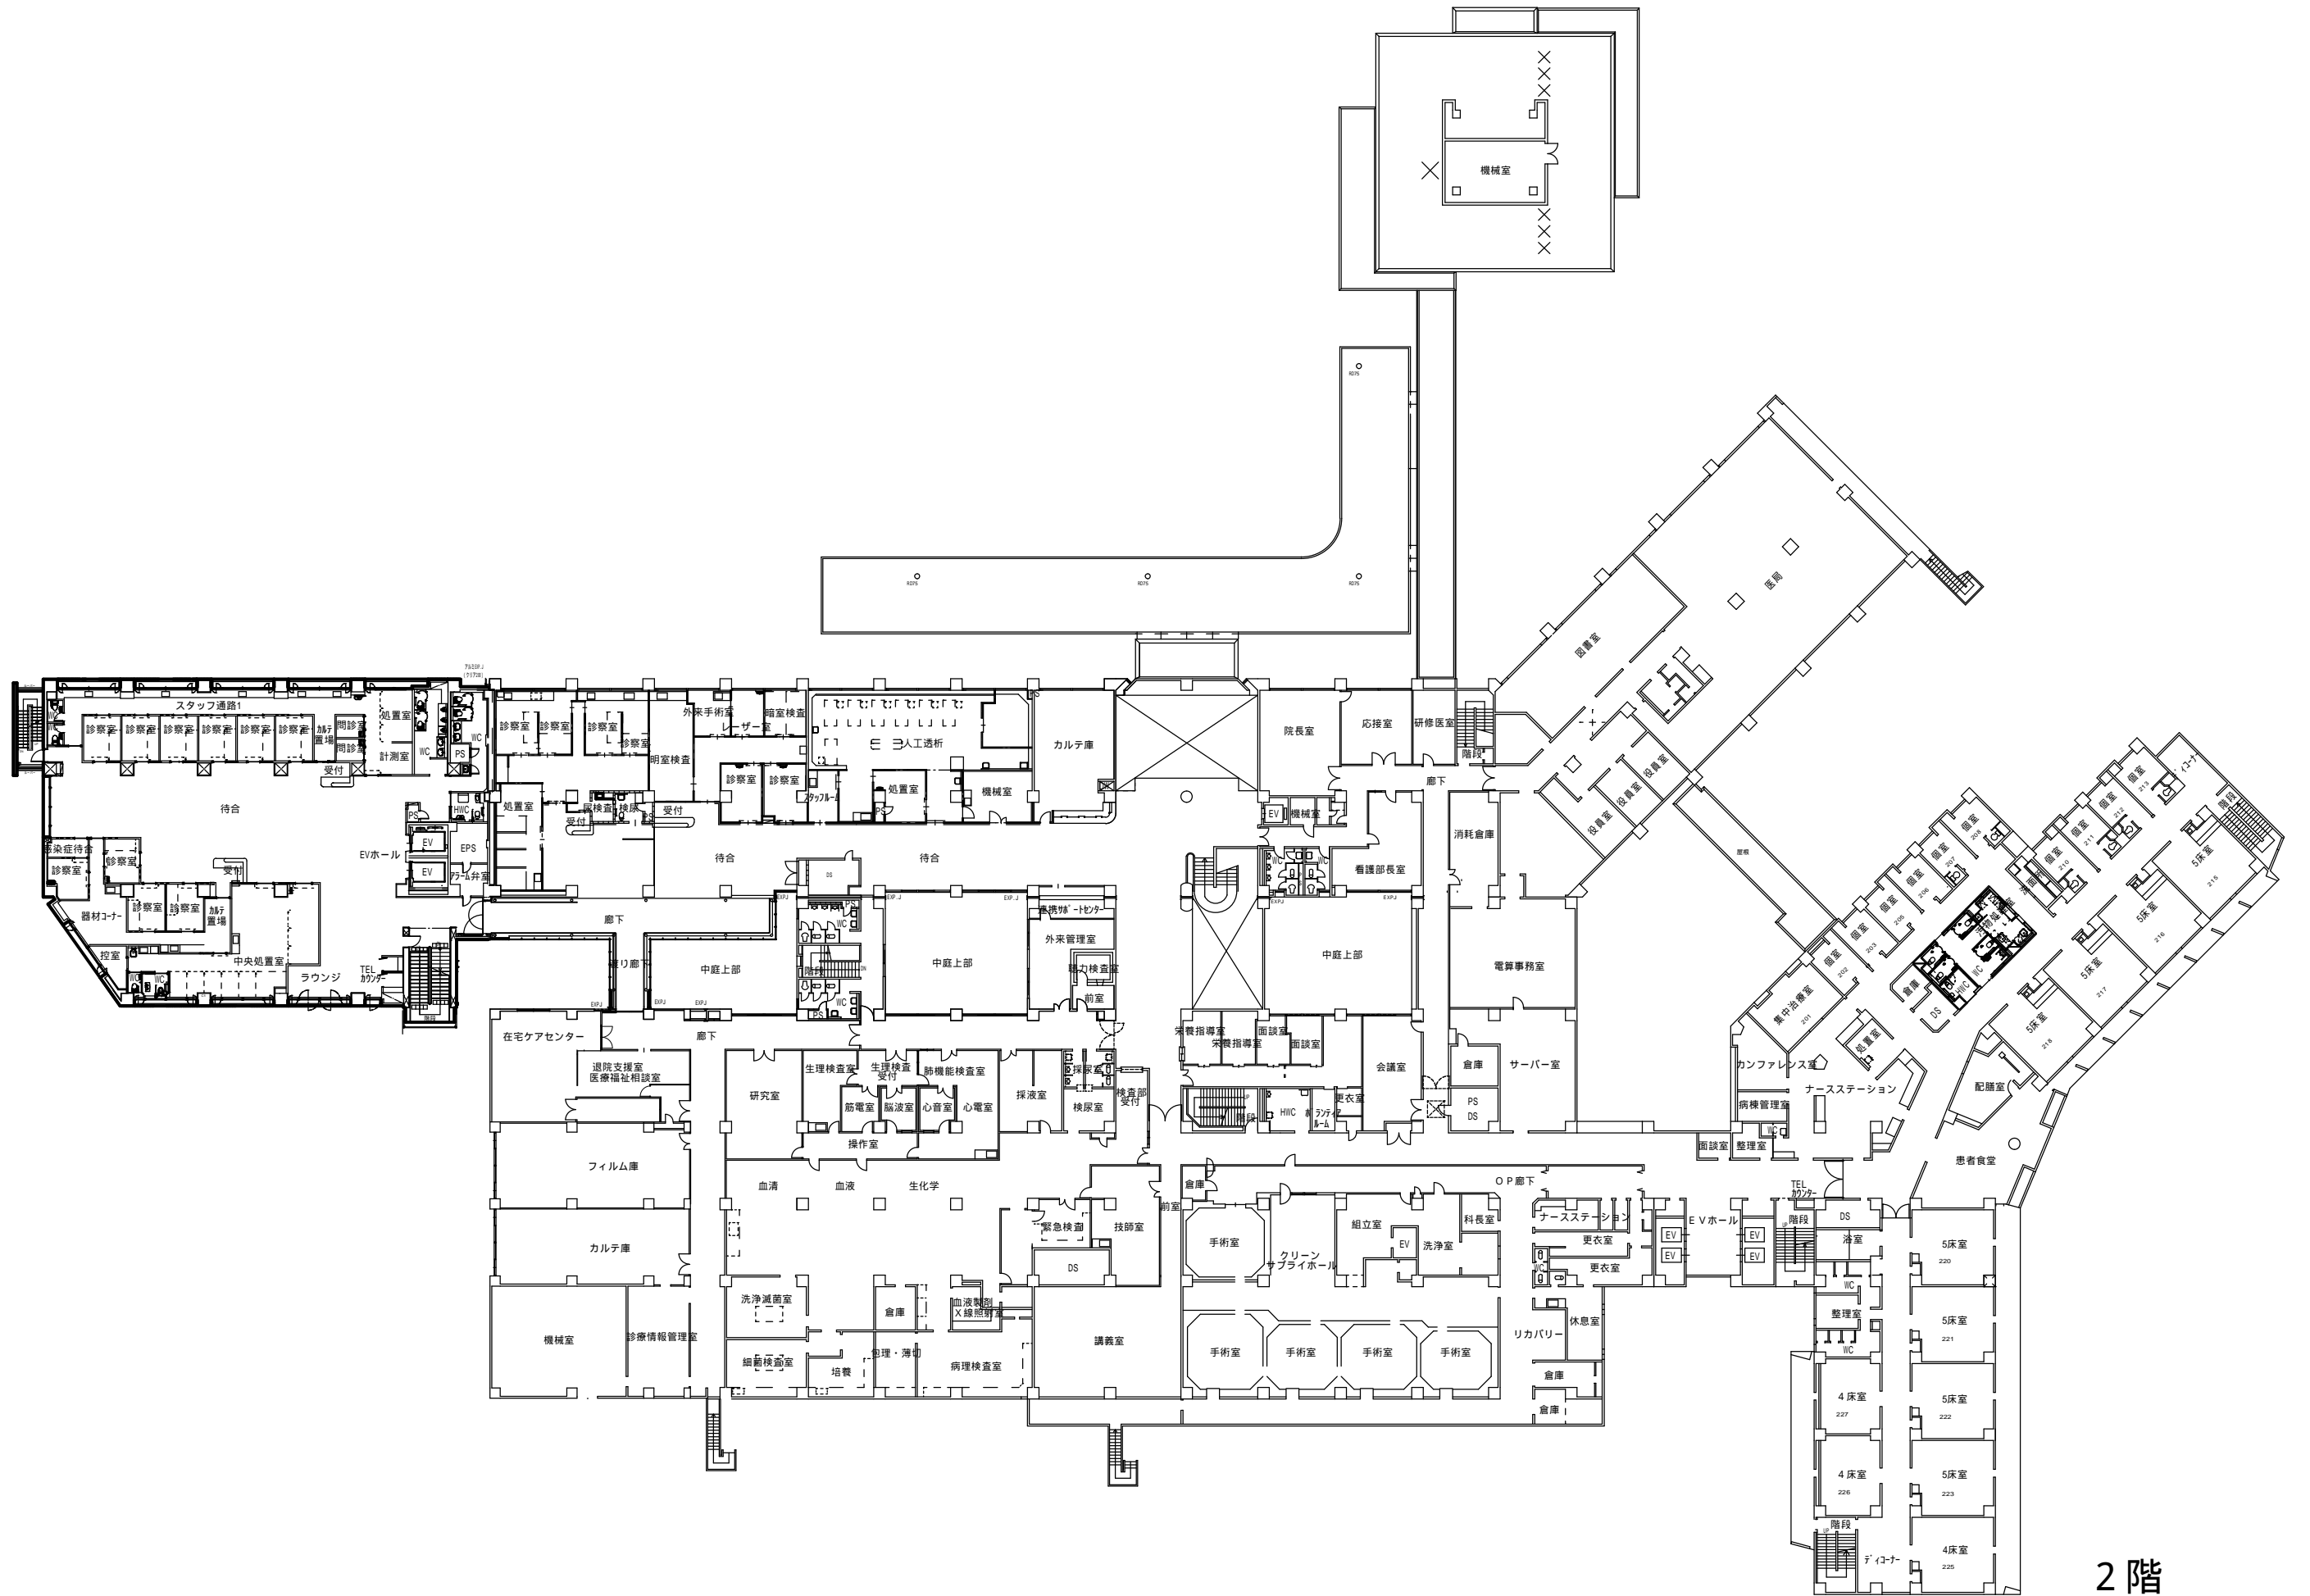


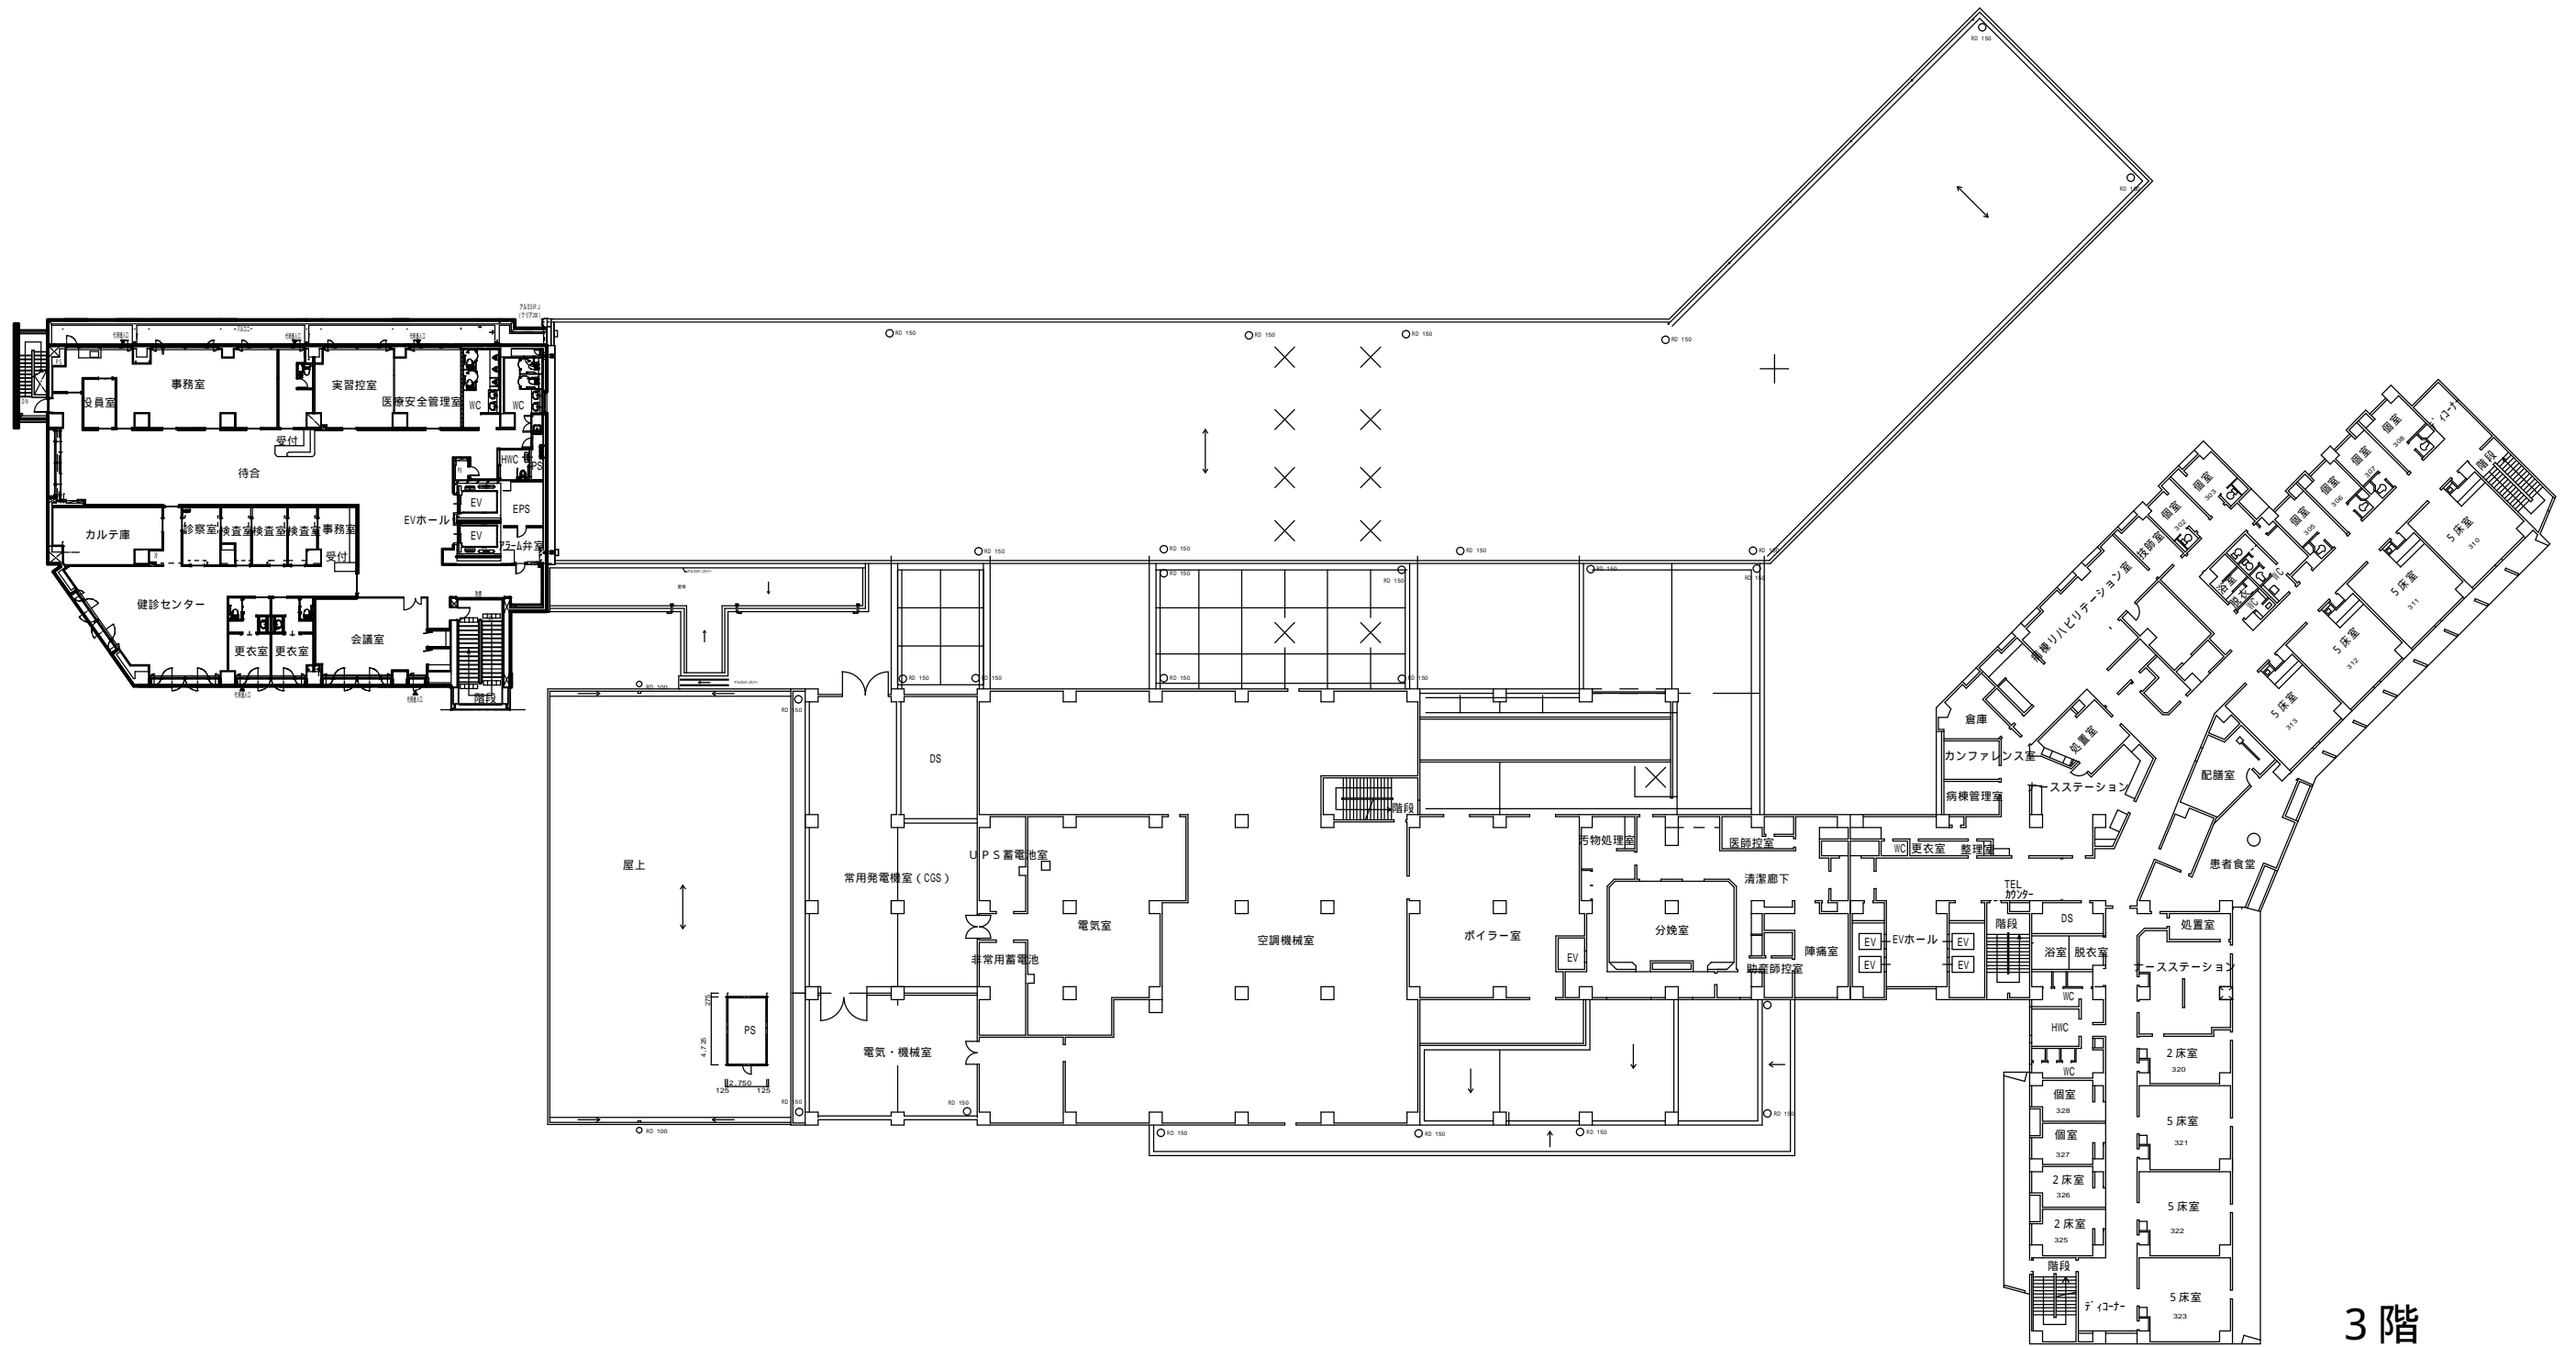


3階

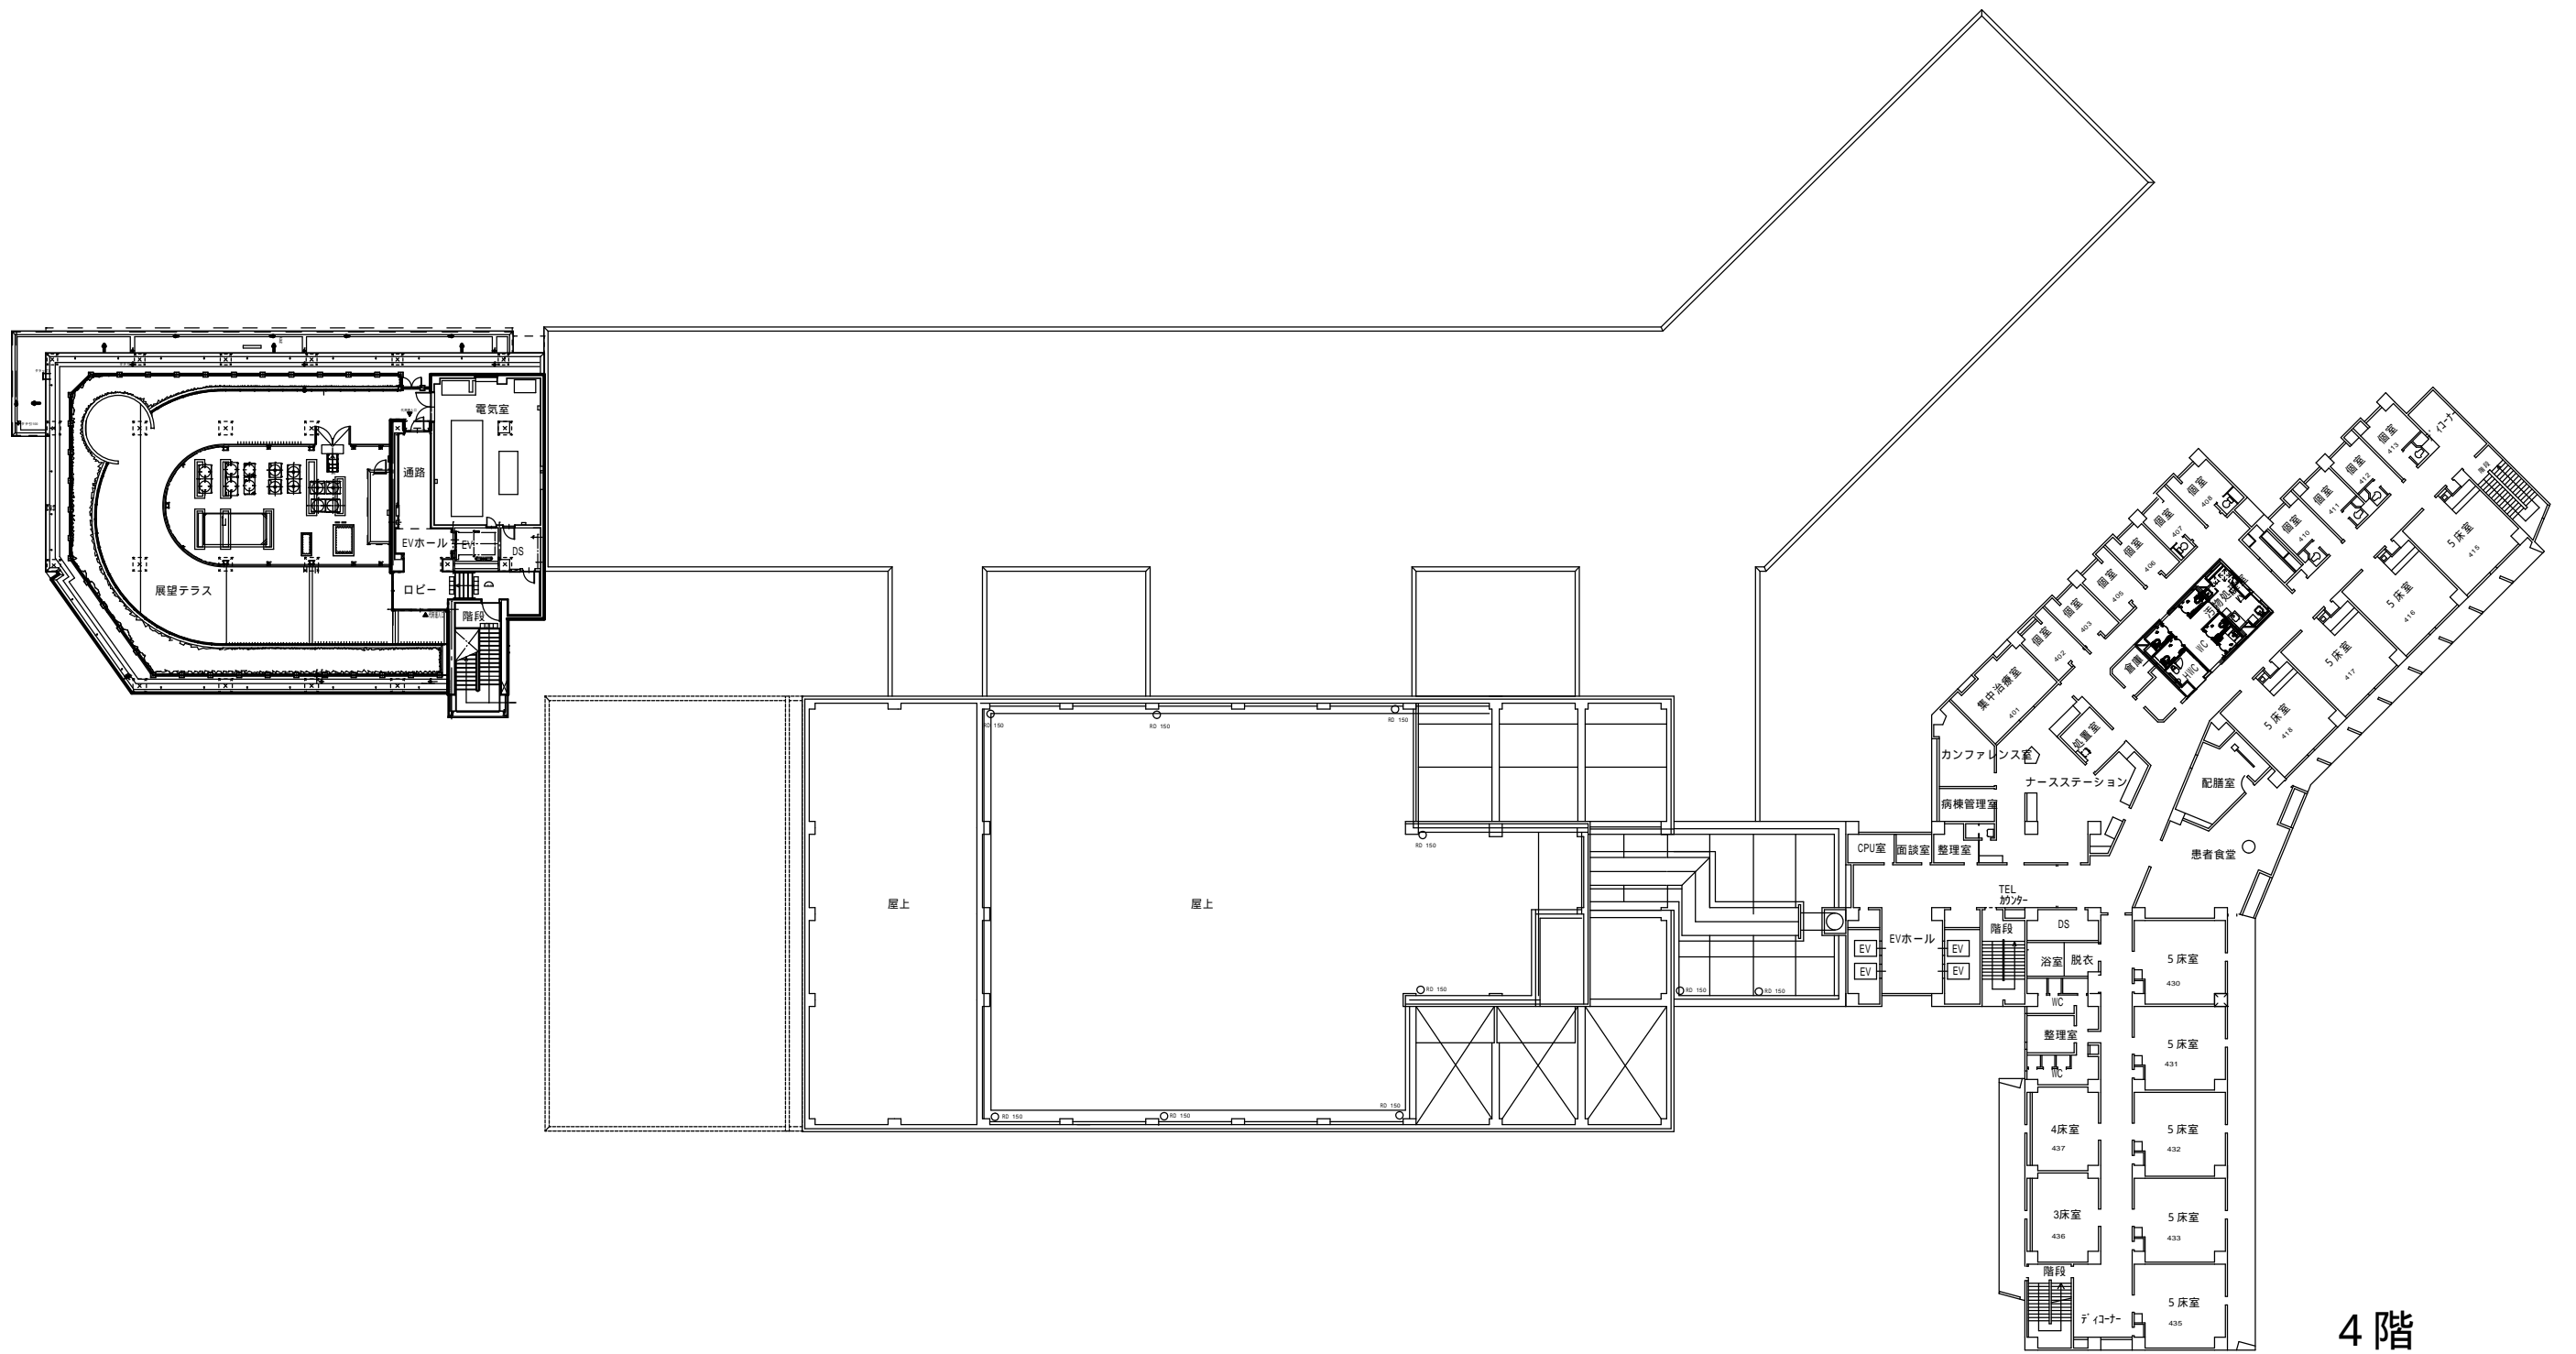

4階

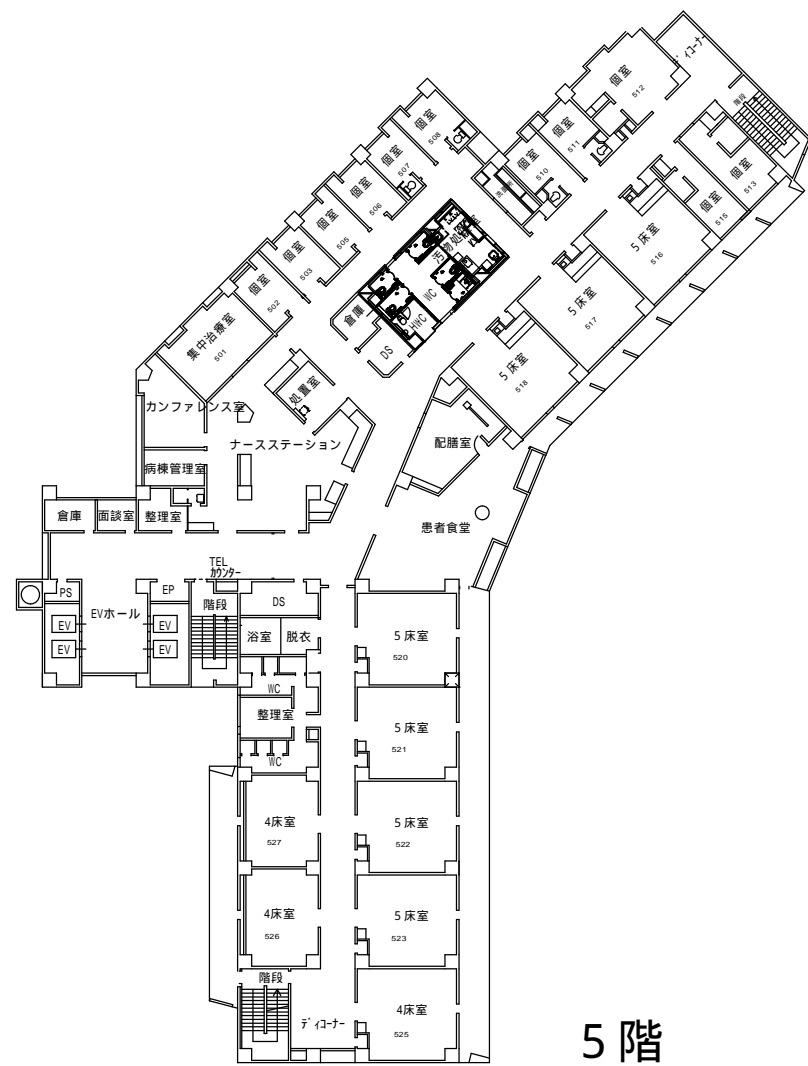

5階

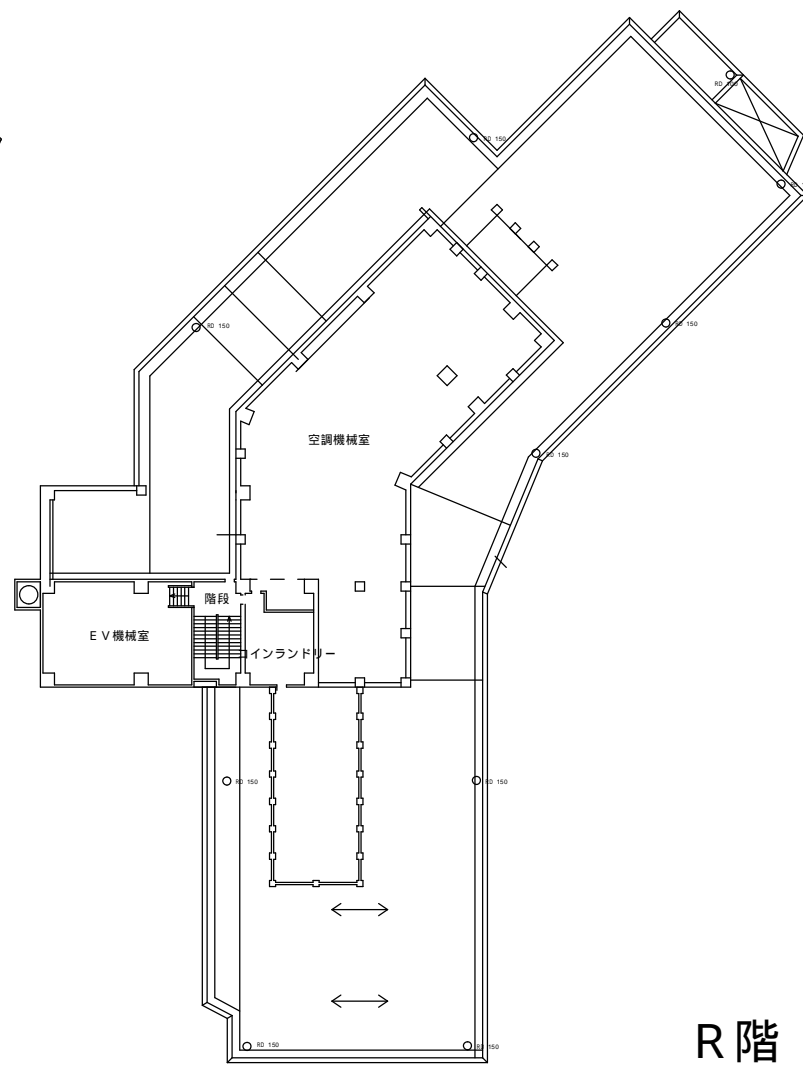

R階

